


**MUNICIPAL SERVICES
DEPARTMENT OF TRANSPORTATION**

**CHASE DRIVE
BIKE TRAIL CONNECTION PROJECT**


INDEX OF SHEETS

SHEET	DRAWING	DESCRIPTION
1	CS1-CS1	COVER SHEET
2	D1-D1	DETAIL SHEET
3	C1-C1	CIVIL SHEET
4	PD1-PD1	PAVEMENT DELINIATION

NOTE THAT THERE IS MINIMAL CLEARANCE DUE TO DENSE TREE COVER. IT WILL BE NECESSARY TO USE A SMALL PAVING MACHINE TO FACILITATE CLEARANCE LIMITATIONS. MINIMAL BRANCHES SHALL BE TRIMMED, AND ALL WORK WILL BE MONITORED BY AN INTERNATIONAL SOCIETY OF ARBORICULTURE (I.S.A.) CERTIFIED ARBORIST. ALL TREE AND BRANCH TRIMMING MUST BE APPROVED BY THE I.S.A. ARBORIST AND THE ENGINEER.

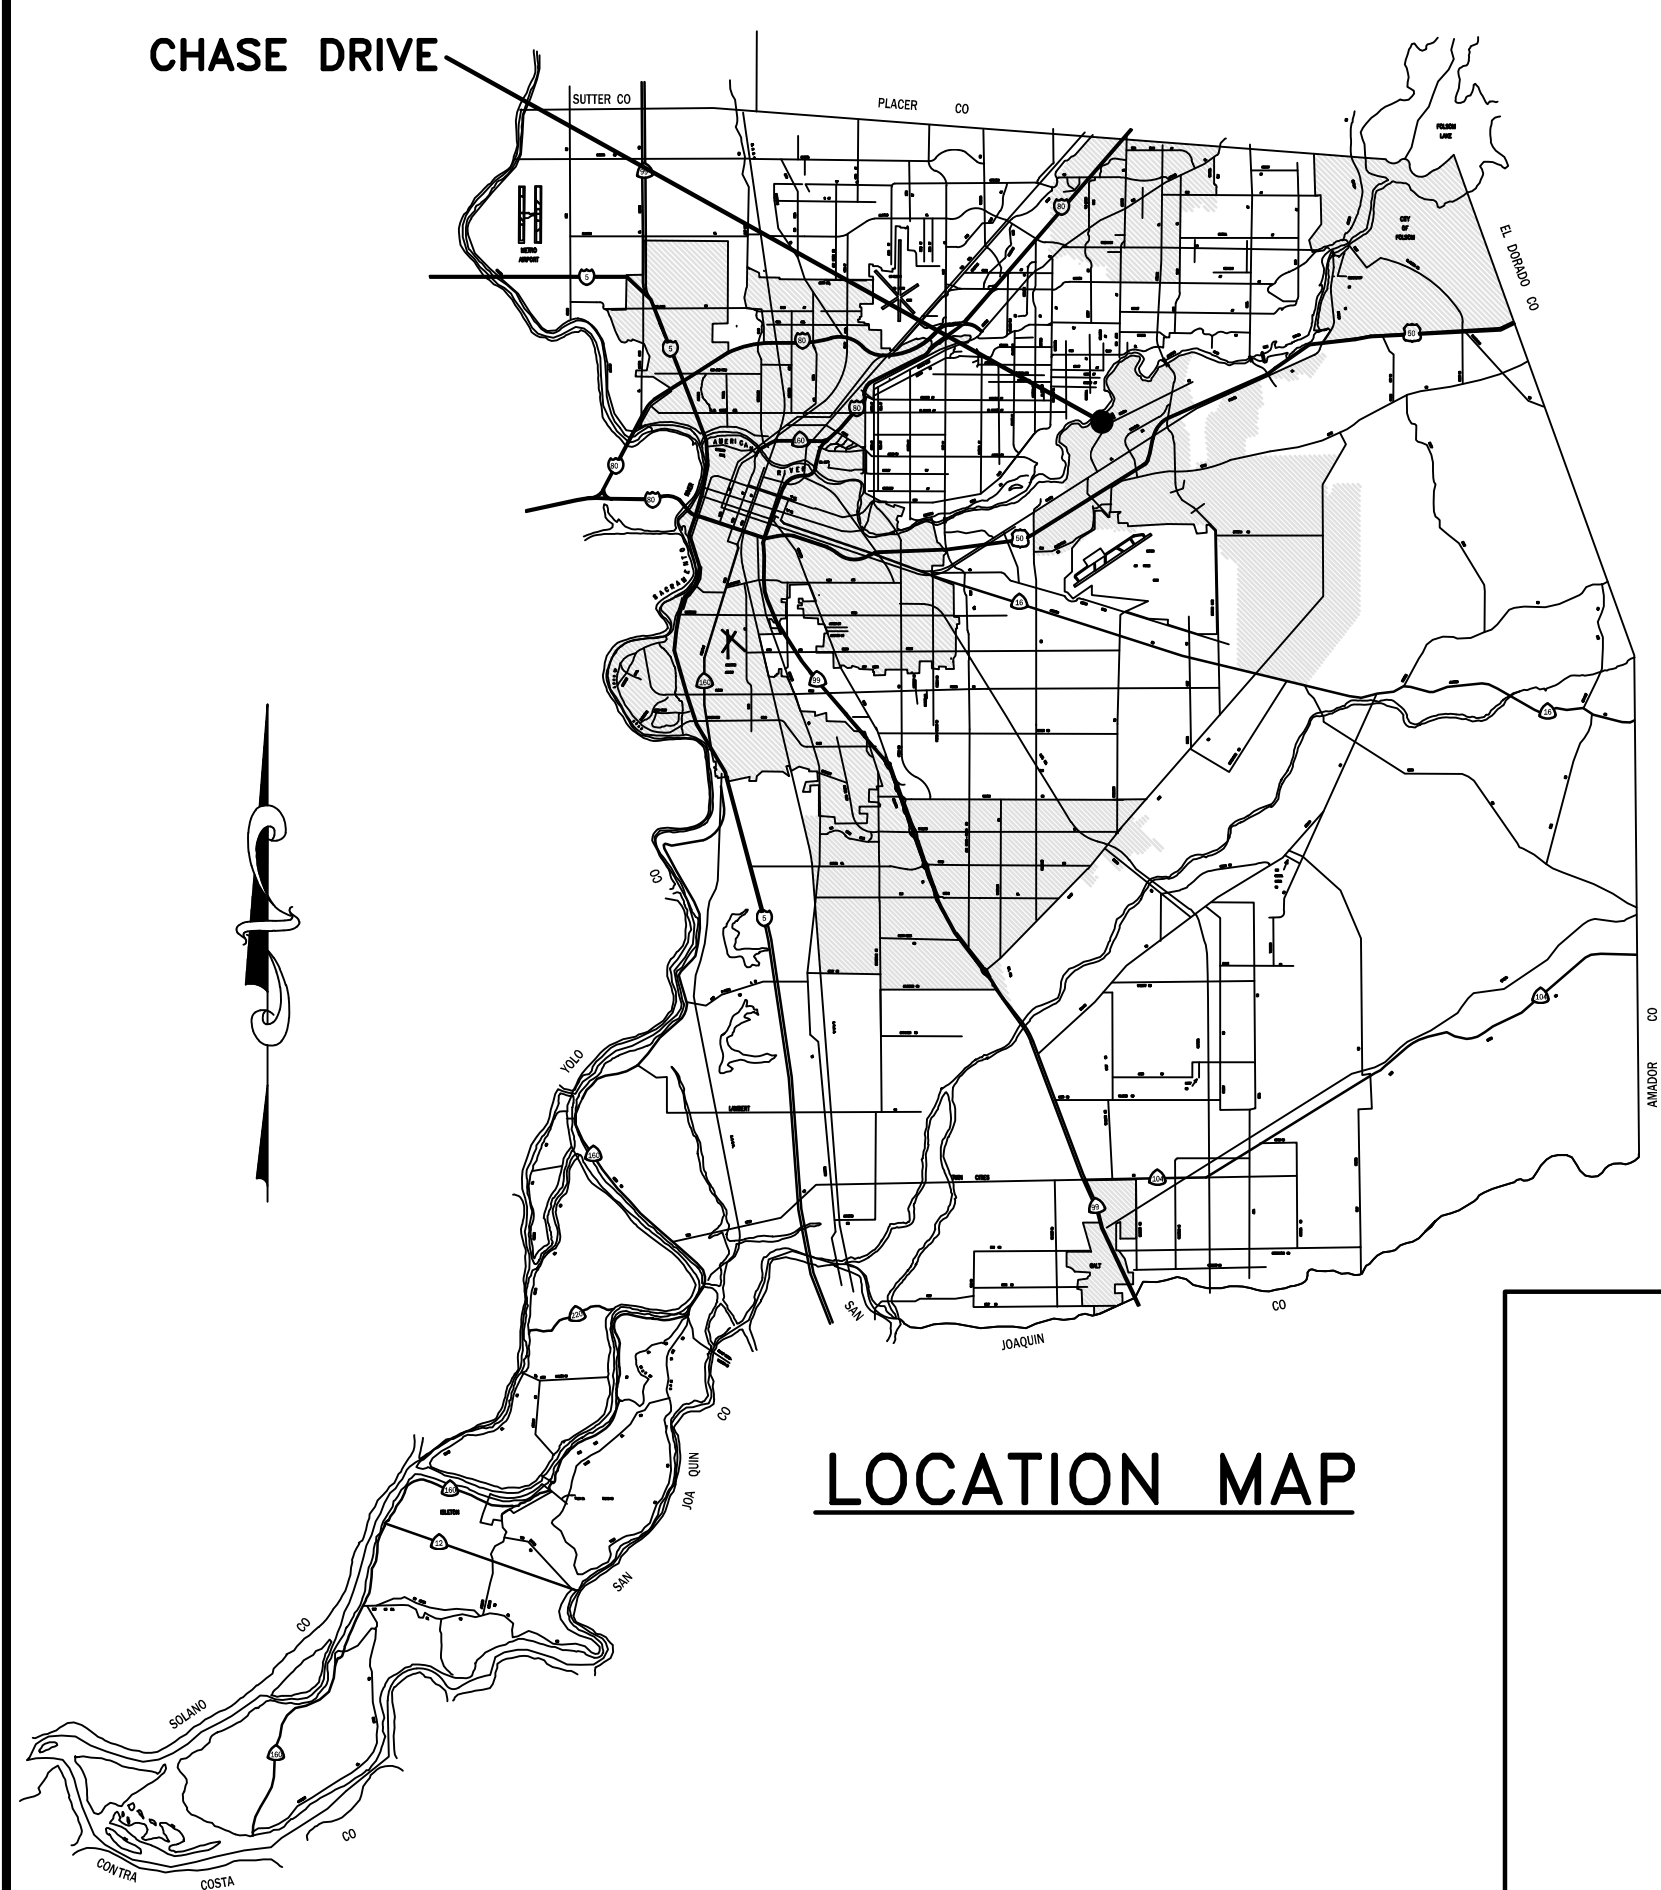

LOCATION MAP

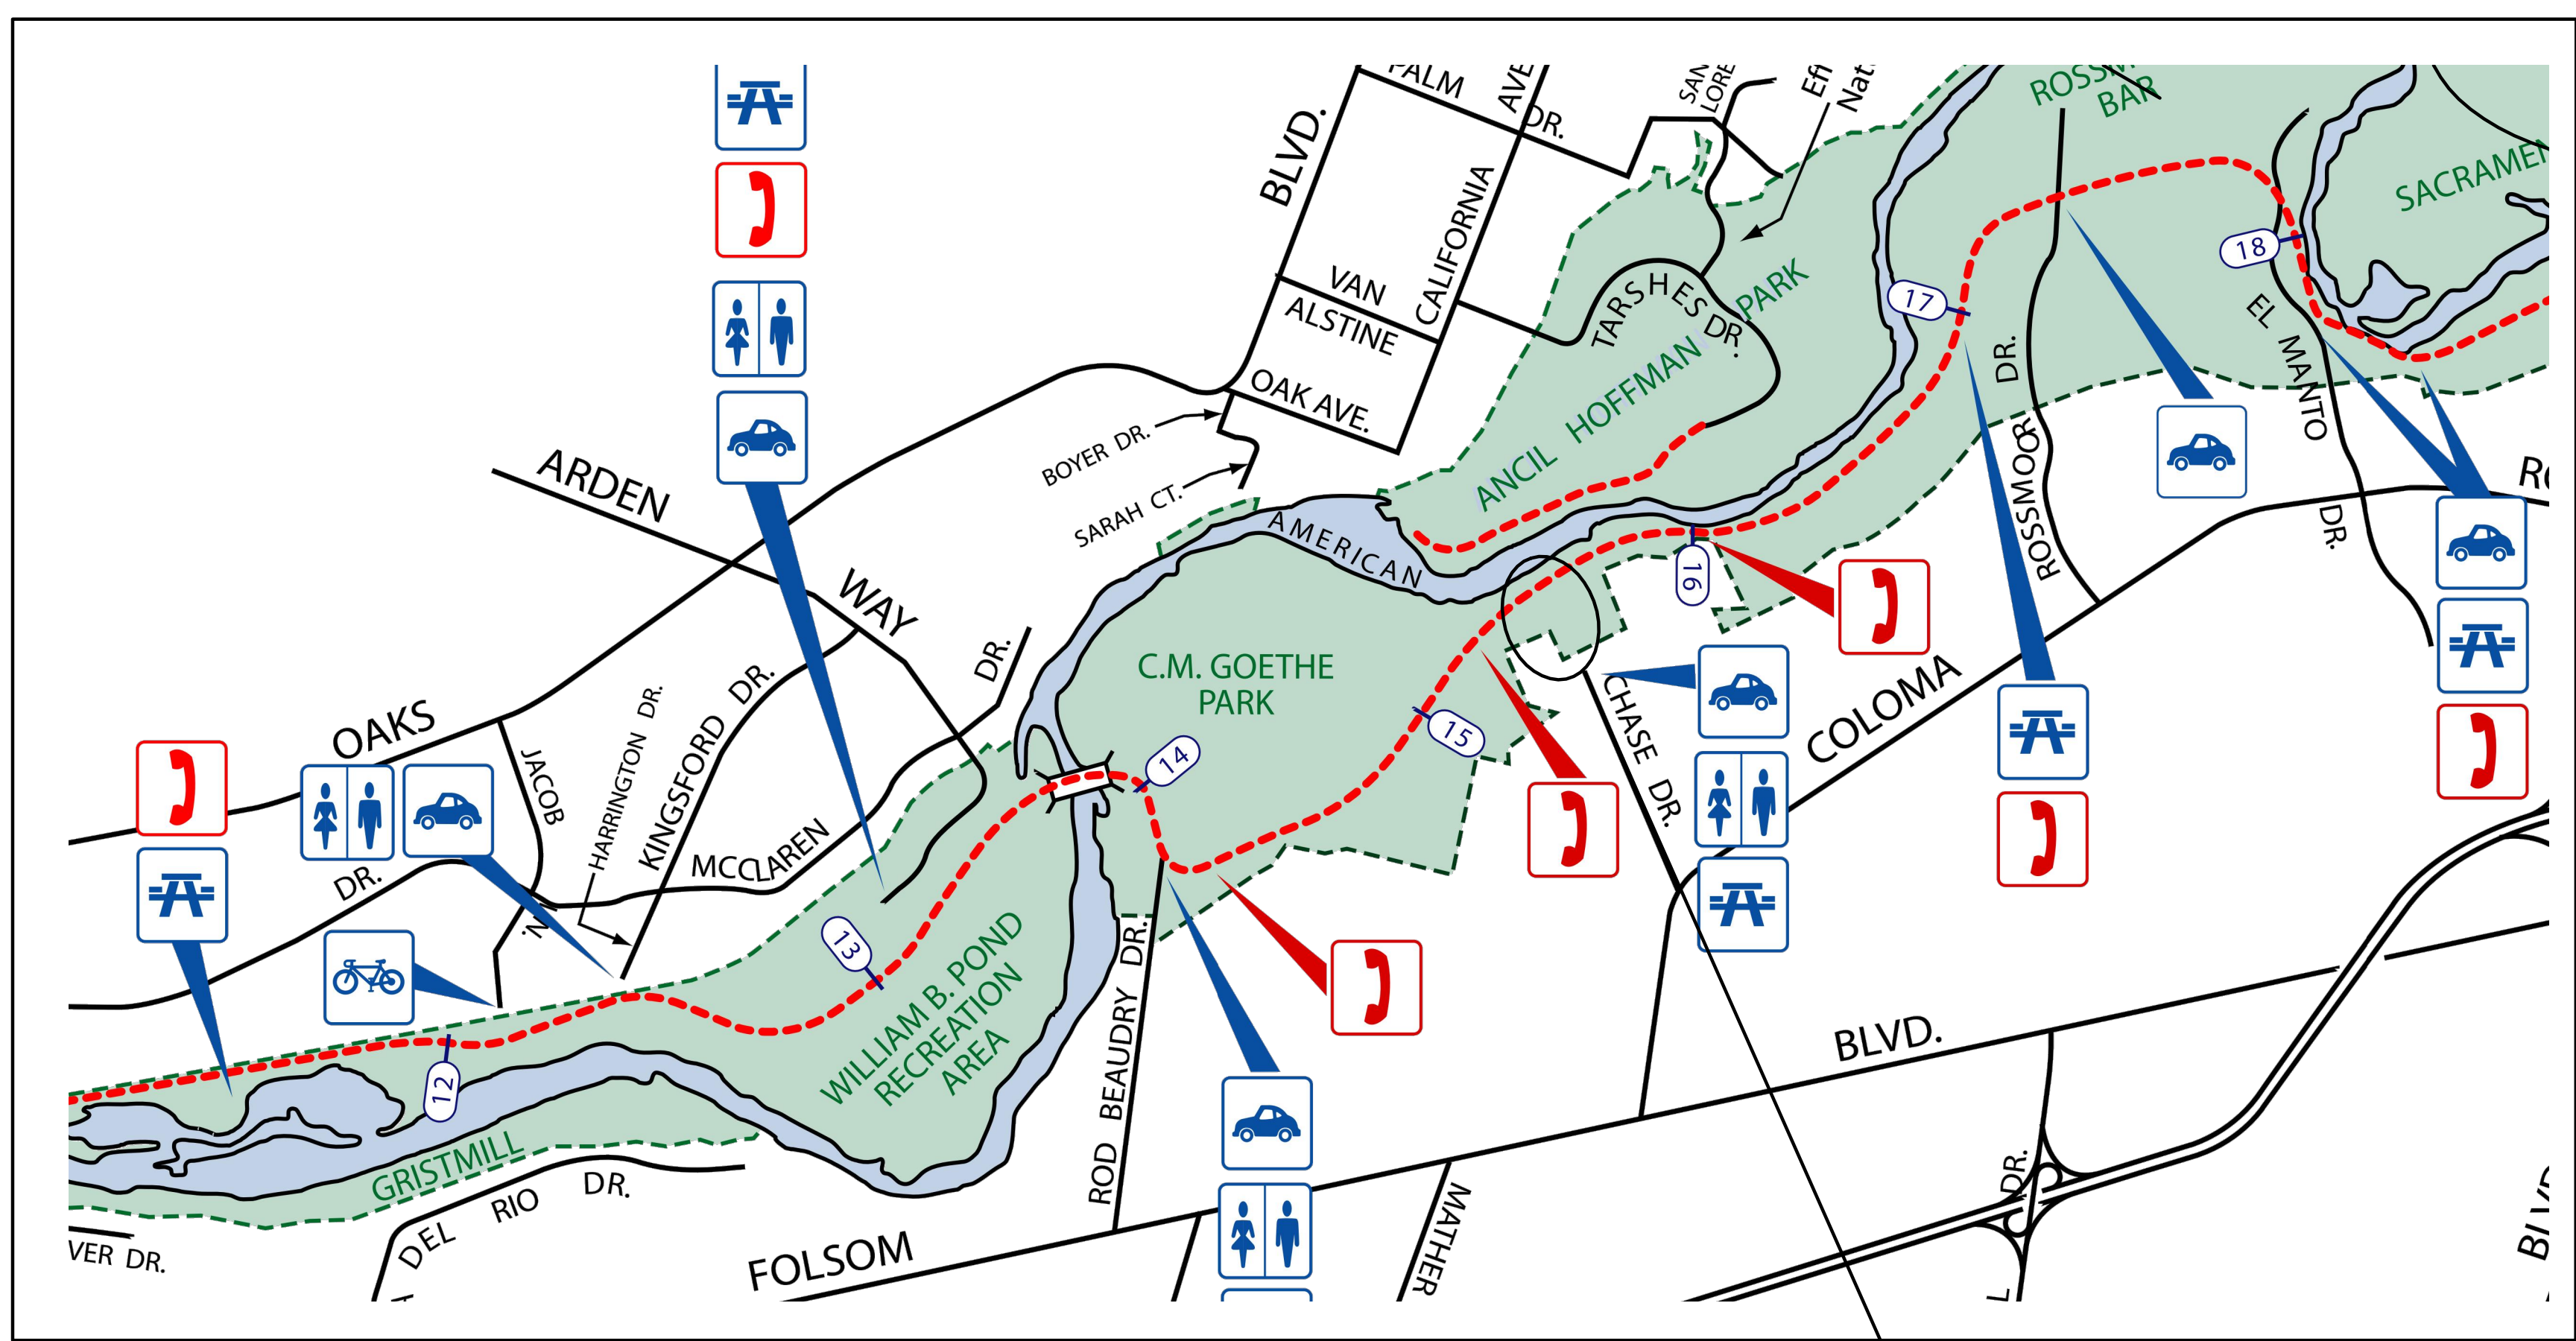

PROJECT LOCATIONS
(No Scale)

CHASE DRIVE



SACRAMENTO COUNTY
MUNICIPAL SERVICES
DEPARTMENT OF TRANSPORTATION


CHIEF, DEPARTMENT OF TRANSPORTATION

DATE: _____

CONTRACT NO: _____ SHEET 1 OF 4


UTILITY REPRESENTATIVES		
UTILITY	REPRESENTATIVE	PHONE
GAS: P.G.& E.	DEBBIE MIERKE	(916) 386-5437
ELECTRICITY: S.M.U.D.	DARREN HANSON	(916) 732-5221
TELEPHONE: AT&T	ASTRID WILLARD	(916) 453-6136
COUNTY OF SACRAMENTO, DEPT OF TRANSPORTATION	SCOTT WERTH	(916) 874-5259
UNDERGROUND SERVICE ALERT (USA)		1-800-227-2600

P:\SHARED_FOLDERS\PROJECTS\PARKS_PROJECTS\PROJECTS\CHASE_DRIVE_BIKE_TRAIL_CONNECTOR\CAD\STRIPING.DWG (last Saved: 3/17/2014 8:40 AM Wright)

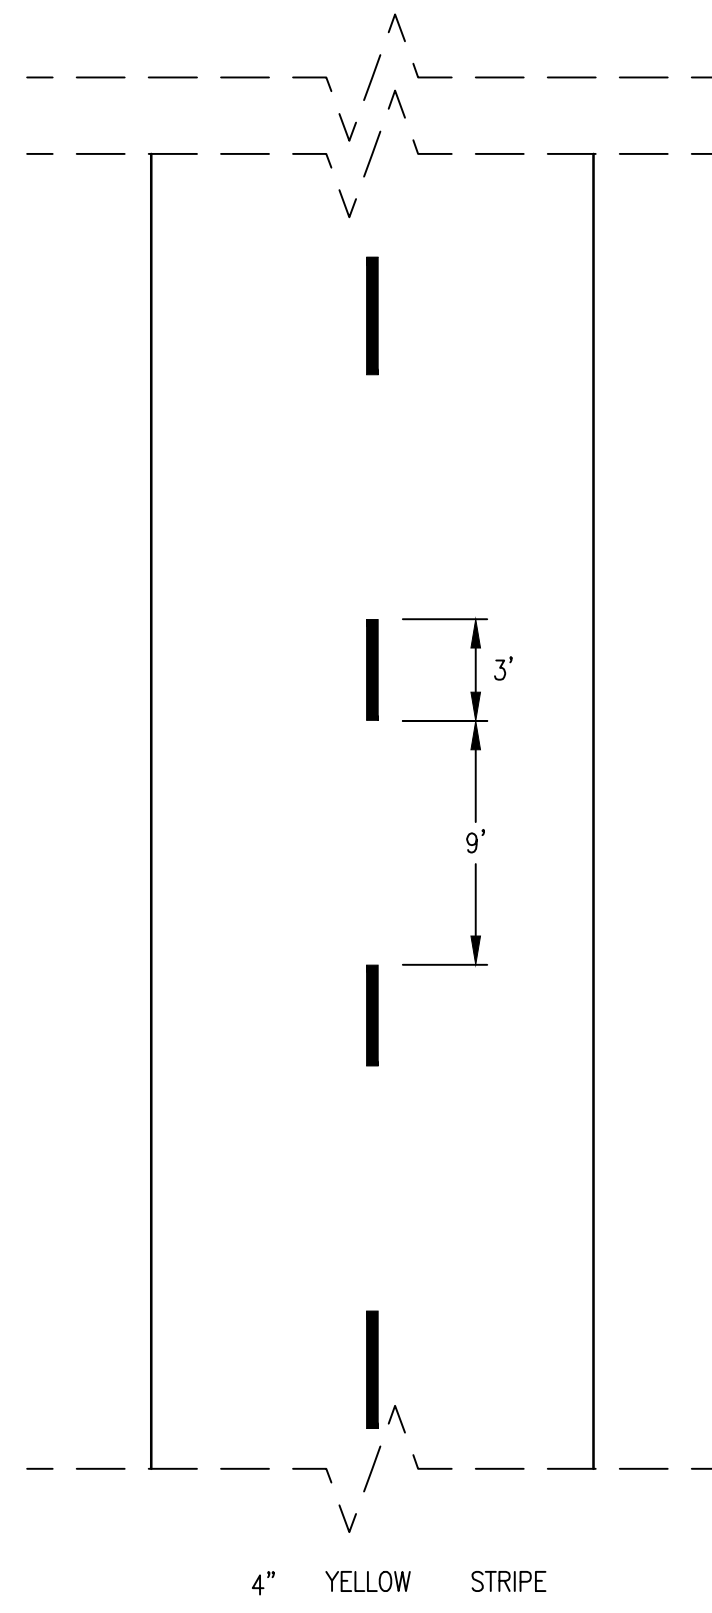

SKIP STRIPING

DATE	REVISIONS

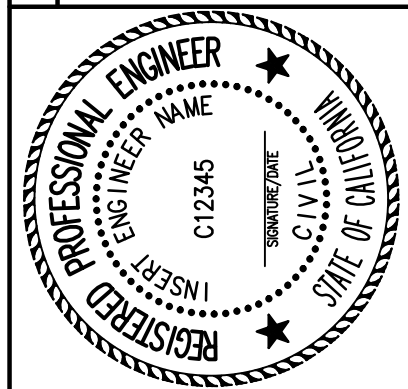

COUNTY OF SACRAMENTO MUNICIPAL SERVICES
 DEPARTMENT OF TRANSPORTATION
SIGN & STRIPING PLAN
 CHASE DRIVE
 PARKS PROJECT



PREPARED BY	DATE
SURVEY: N/A	N/A
DRAWN: JTW	01/2014
DESIGN: GC	01/2014
CHECK: GC	02/2014

SCALE		
HORIZONTAL:	1"=30'	
VERTICAL:	N/A	
INCHES		
0	1	2
FEET		
0	40	80





DRAWING		
PD1	OF	PD1
SHEET		
XX	OF	XX

CONSTRUCTION NOTES


- 1 2' SAWCUT. PLACE 2"AC
- 2 REMOVE EXISTING BOLLARDS
- 3 PROTECT EXISTING PULLBOX
- 4 PLACE 4" PERVIOUS CONCRETE ON NATIVE
- 5 PLACE 2" OPEN GRADE AC ON 2" DENSE GRADE AC
- 6 INSTALL WOOD BOLLARD ON CENTERLINE

CENTERLINE CURVE DATA

CURVE	LENGTH	RADIUS	DELTA	BC		EC	
				STATION	OFFSET	STATION	OFFSET
C1	32.8	29.0	64° 53' 58"	+21.94	- N/A	+54.79	- N/A
C2	35.2	183.0	11° 00' 27"	+197.32	- N/A	+232.48	- N/A
C3	37.7	183.0	11° 48' 54"	+268.75	- N/A	+306.48	- N/A
C4	54.3	183.0	16° 59' 52"	+312.68	- N/A	+366.97	- N/A
C5	66.6	183.0	20° 50' 18"	+366.97	- N/A	+433.53	- N/A
C6	18.1	109.0	9° 30' 30"	+64.46	- N/A	+82.55	- N/A
C7	29.3	109.0	15° 25' 12"	+68.25	- N/A	+71.89	- N/A

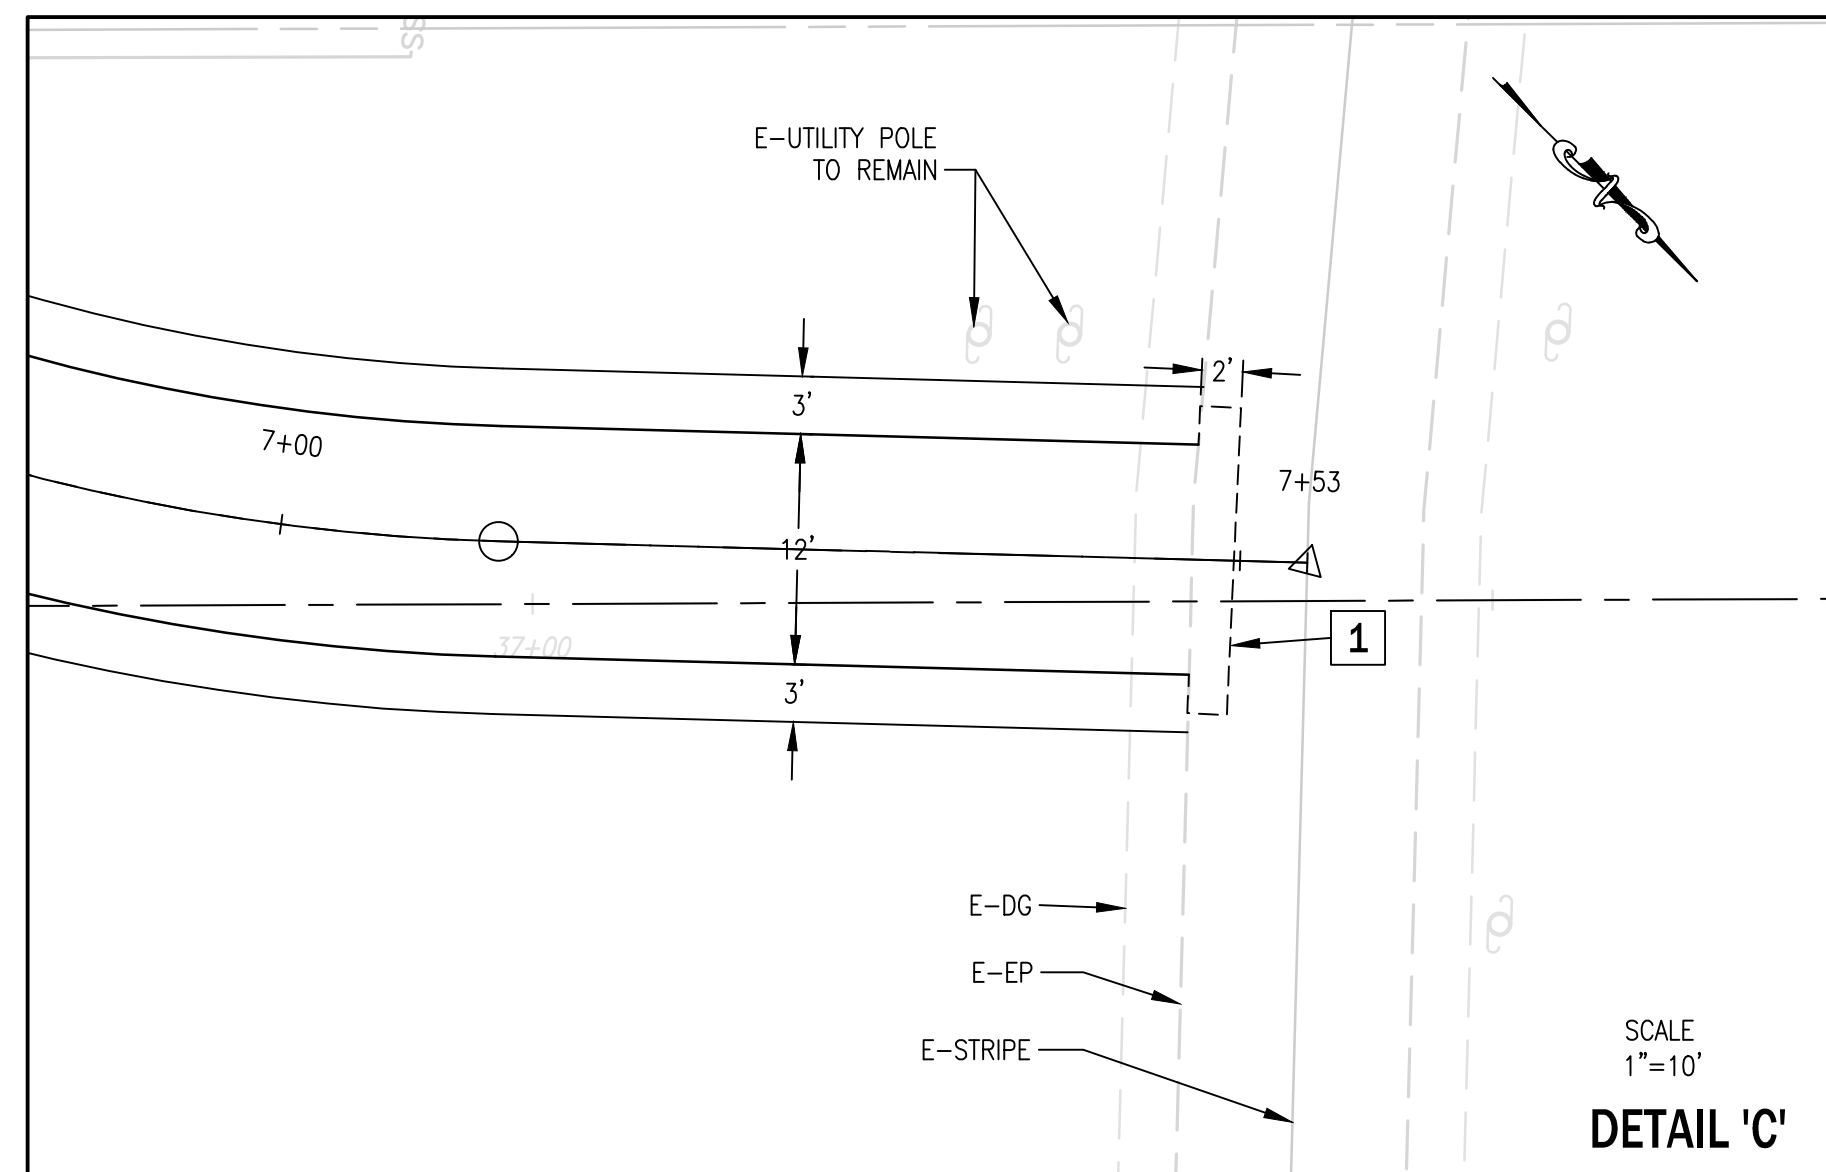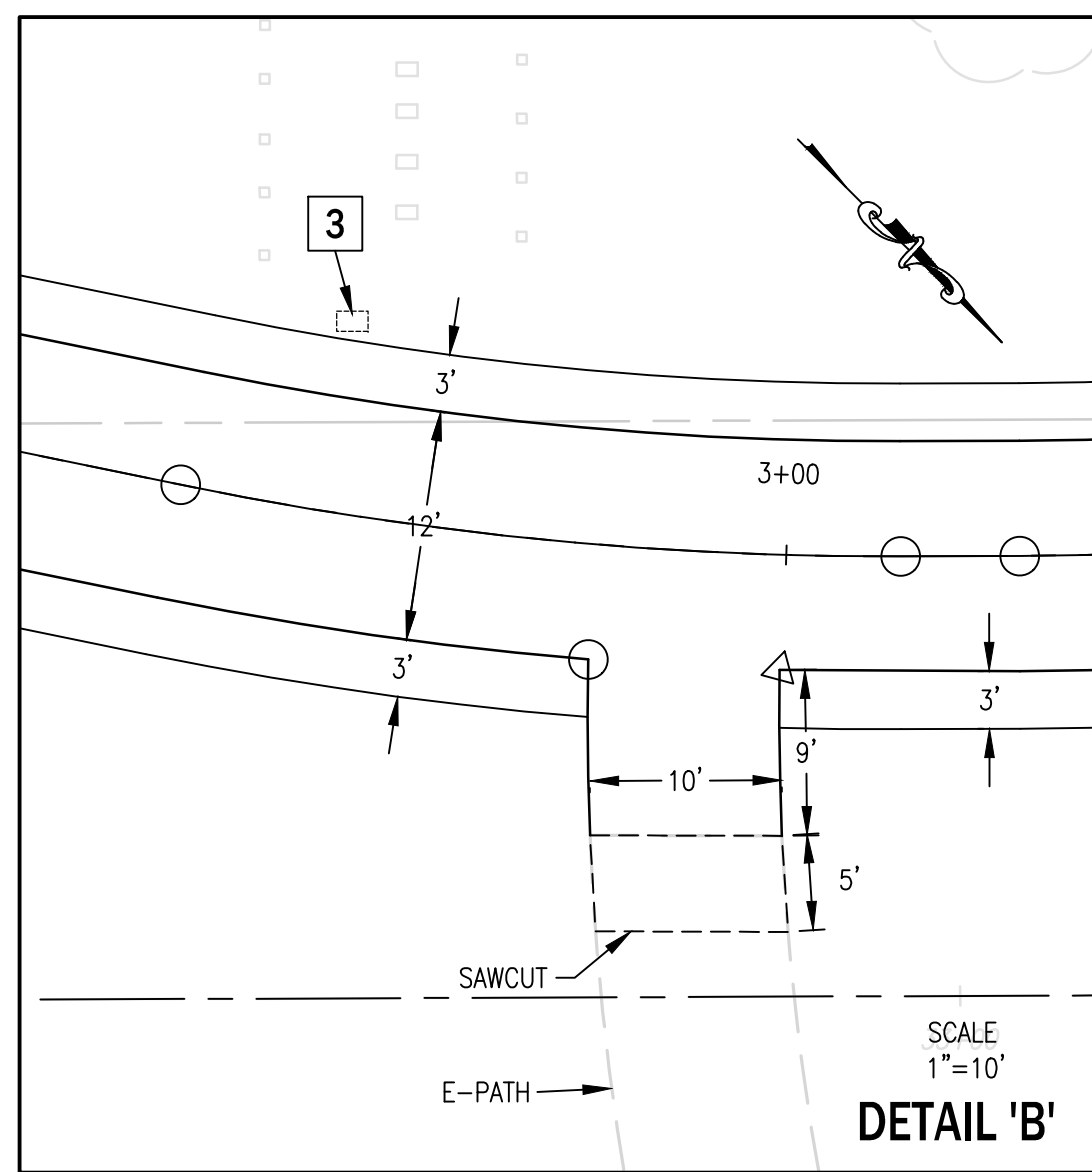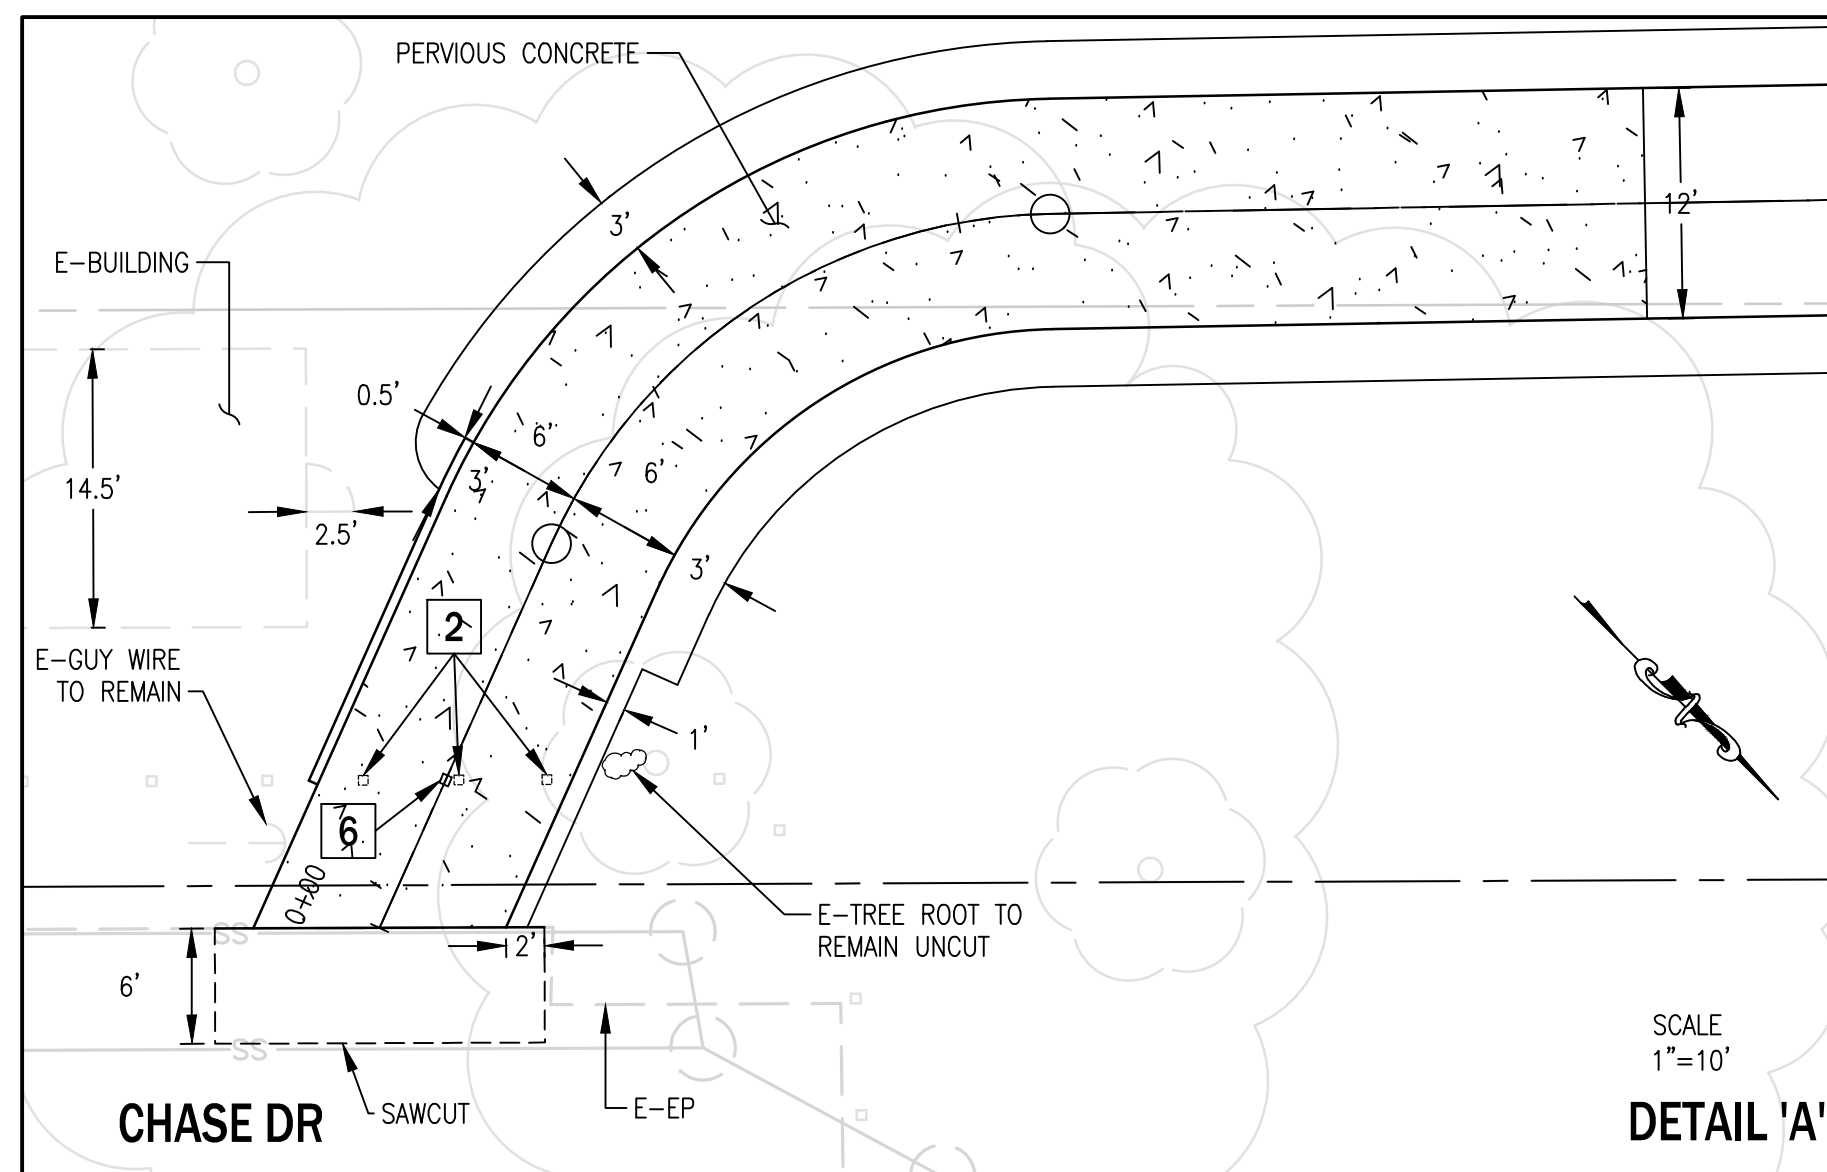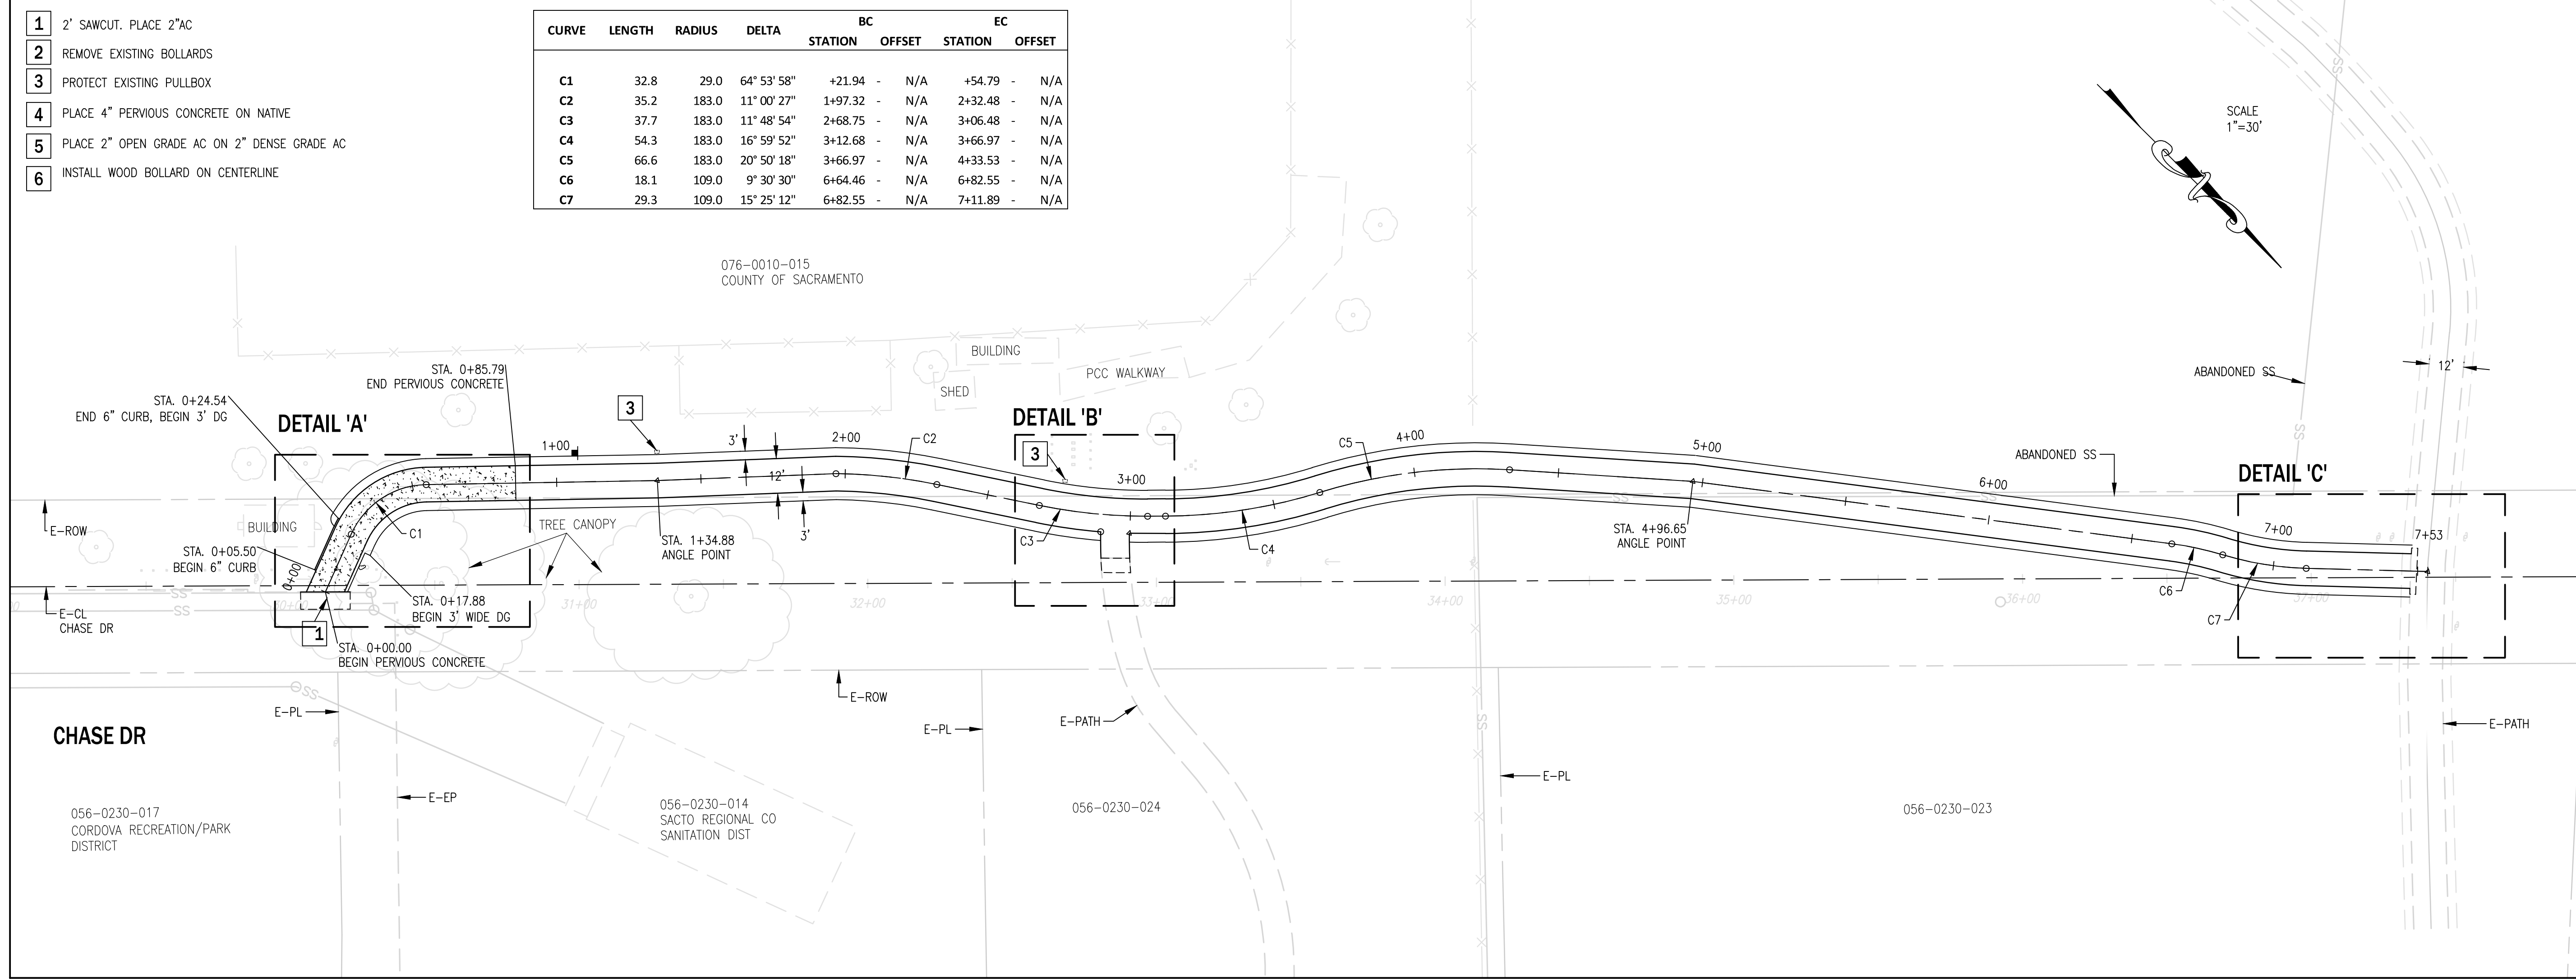

DATE	REVISIONS

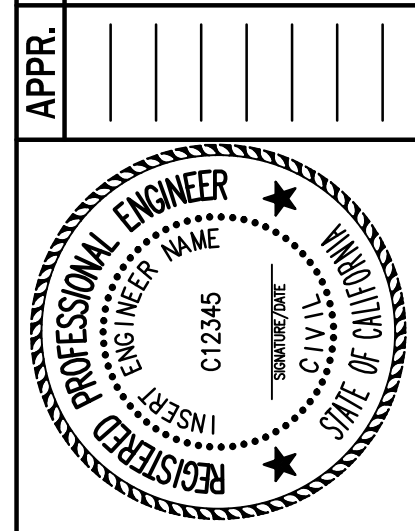

COUNTY OF SACRAMENTO MUNICIPAL SERVICES
DEPARTMENT OF TRANSPORTATION

**CIVIL PLAN
CHASE DRIVE
PARKS PROJECT**






PREPARED BY	DATE
SURVEY: N/A	N/A
DRAWN: JTW	01/2014
DESIGN: GC	01/2014
CHECK: GC	02/2014


SCALE	
HORIZONTAL:	1"=30'
VERTICAL:	N/A

DRAWING	
C1	OF C1
SHEET	
XX	OF XX

P:\SHARED_FOLDERS\PROJECTS\PARKS_PROJECTS\PROJECTS\CHASE_DRIVE_BIKE_TRAIL_CONNECTOR\CAD\CHASE_DRIVE_DETAILS.DWG, Last Saved: 3/18/2014, 5:42 PM, Wright

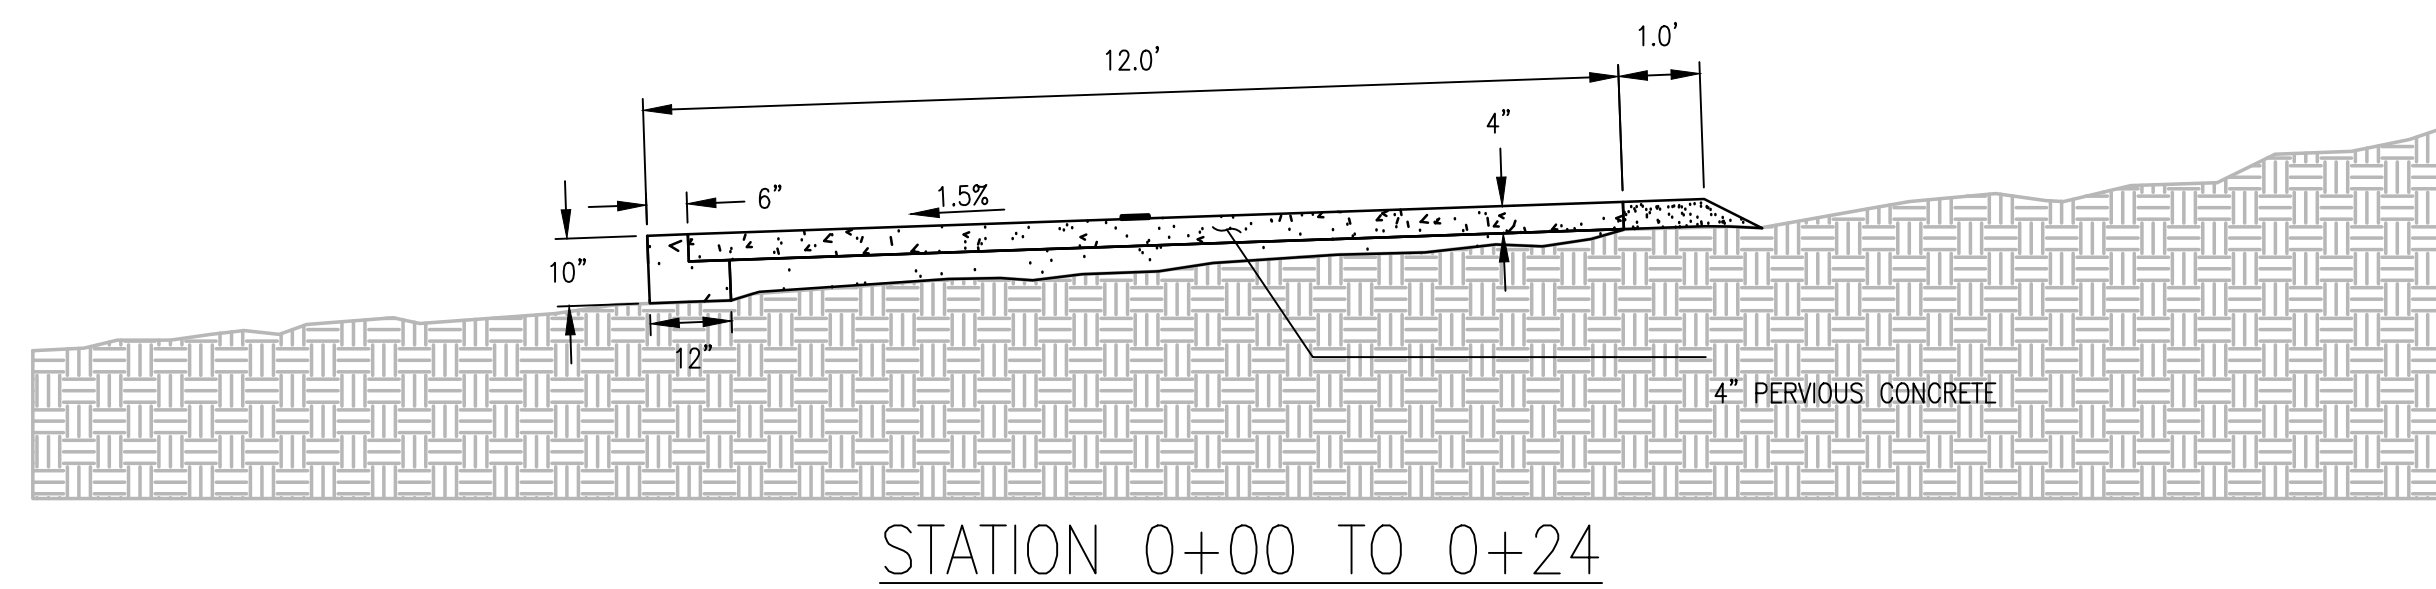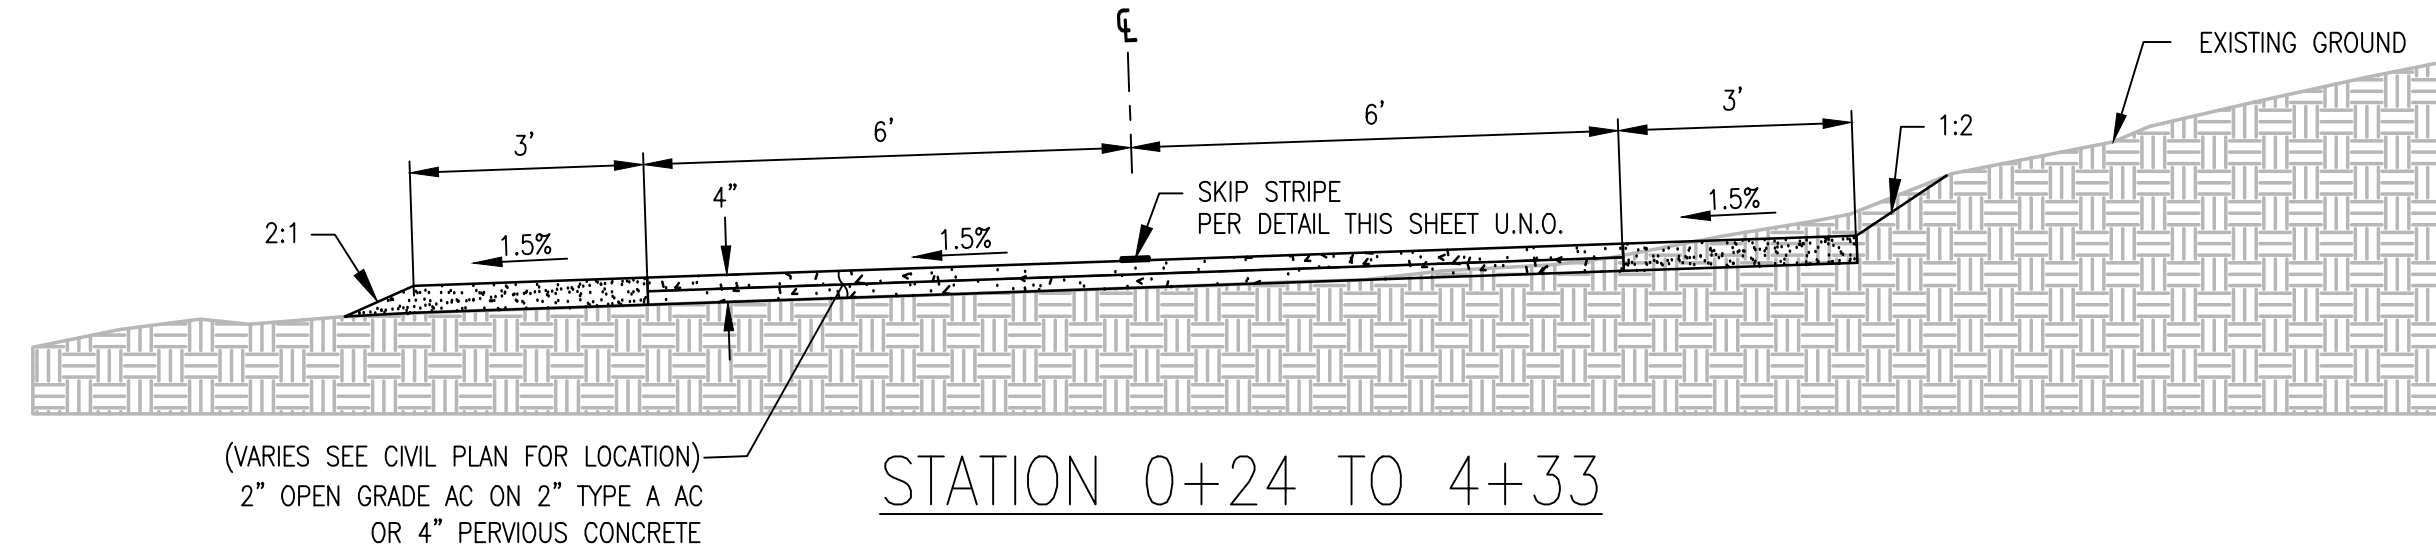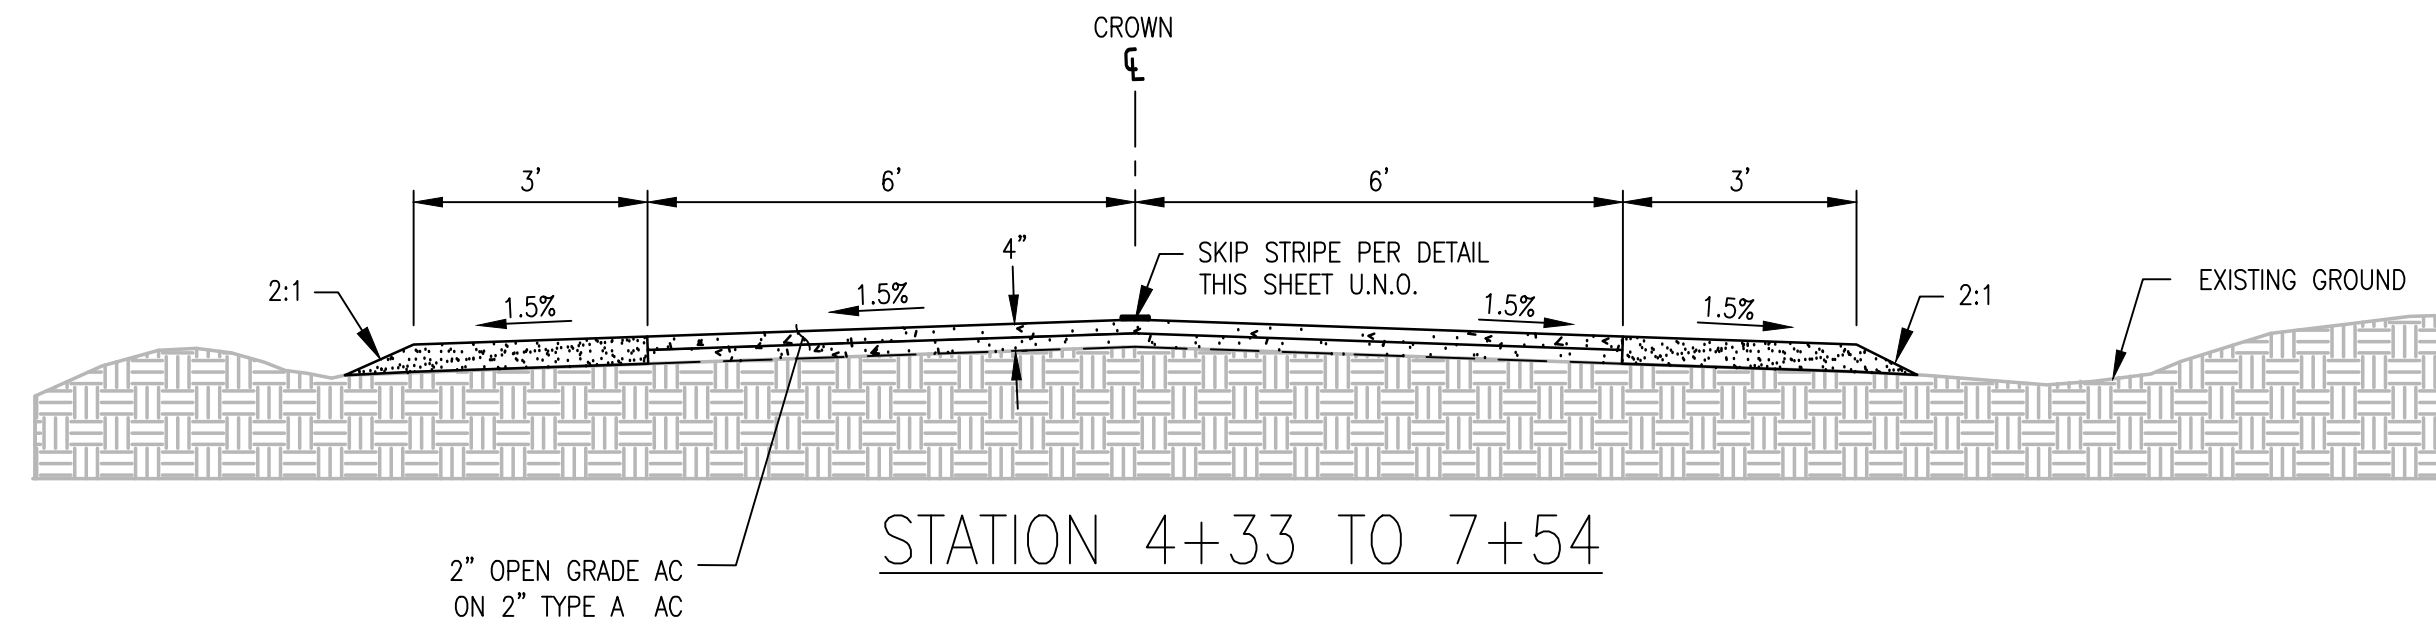


TYPICAL CROSS SECTION

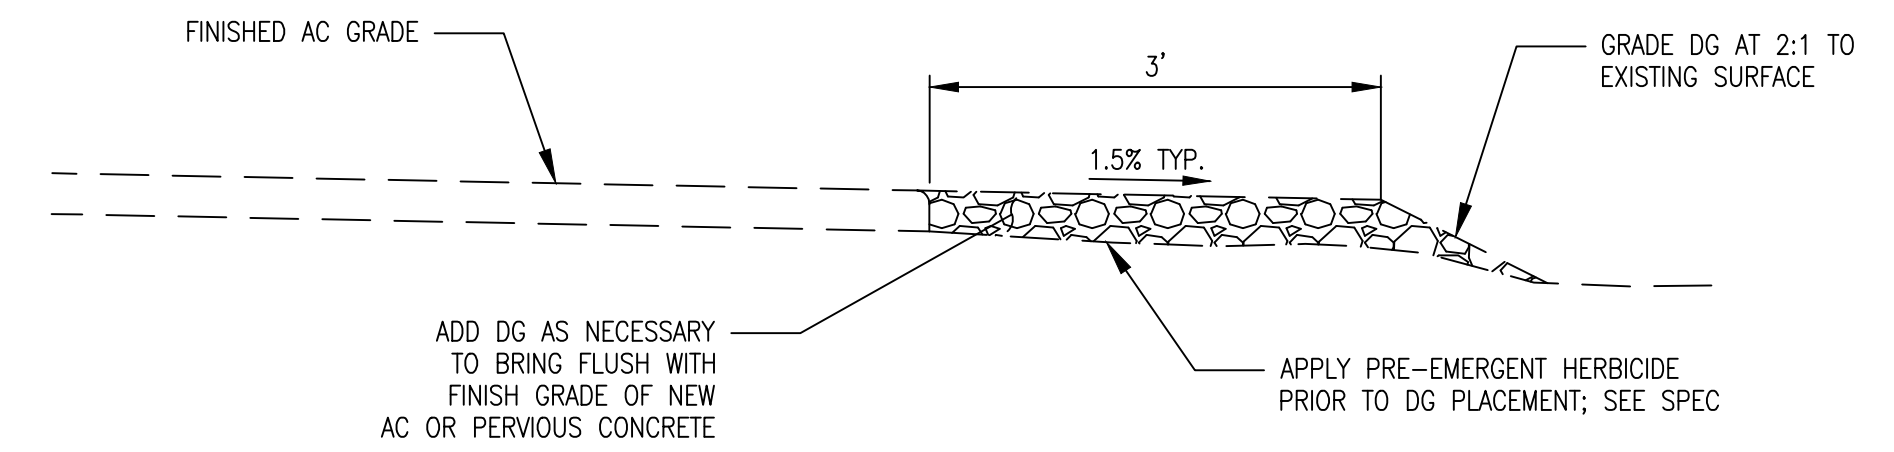

DECOMPOSED GRANITE INSTALLATION DETAIL

REVISIONS	DATE

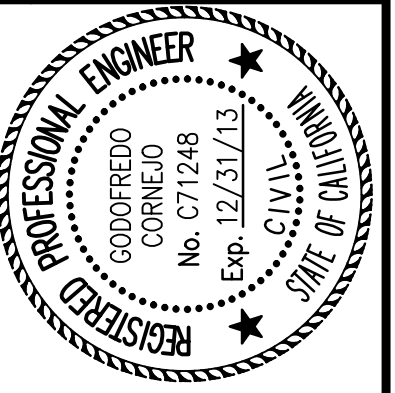

COUNTY OF SACRAMENTO MUNICIPAL SERVICES AGENCY
DEPARTMENT OF TRANSPORTATION
CHASE DRIVE
DETAIL SHEET



PREPARED BY	DATE
SURVEY: XXX XX/XXXX	
DRAWN: JTW 01/2014	
DESIGN: JTW 01/2014	
CHECK: JS/GC 02/2014	

SCALE	
HORIZONTAL:	N.T.S.
VERTICAL:	N.T.S.



0 1 2
INCHES

0 100 200
FEET

DRAWING		
D1	OF	D1
SHEET		
3	OF	15

STRIPING CURVE DATA

CURVE	LENGTH	RADIUS	DELTA	BC		EC	
				STATION	OFFSET	STATION	OFFSET
C1	32.8	29.0	64° 53' 58"	+21.94	- N/A	+54.79	- N/A
C2	35.2	183.0	11° 00' 27"	+197.32	- N/A	+232.48	- N/A
C3	37.7	183.0	11° 48' 54"	+268.75	- N/A	+306.48	- N/A
C4	54.3	183.0	16° 59' 52"	+312.68	- N/A	+366.97	- N/A
C5	66.6	183.0	20° 50' 18"	+366.97	- N/A	+433.53	- N/A
C6	18.1	109.0	9° 30' 30"	+64.46	- N/A	+82.55	- N/A
C7	29.3	109.0	15° 25' 12"	+68.55	- N/A	+71.89	- N/A

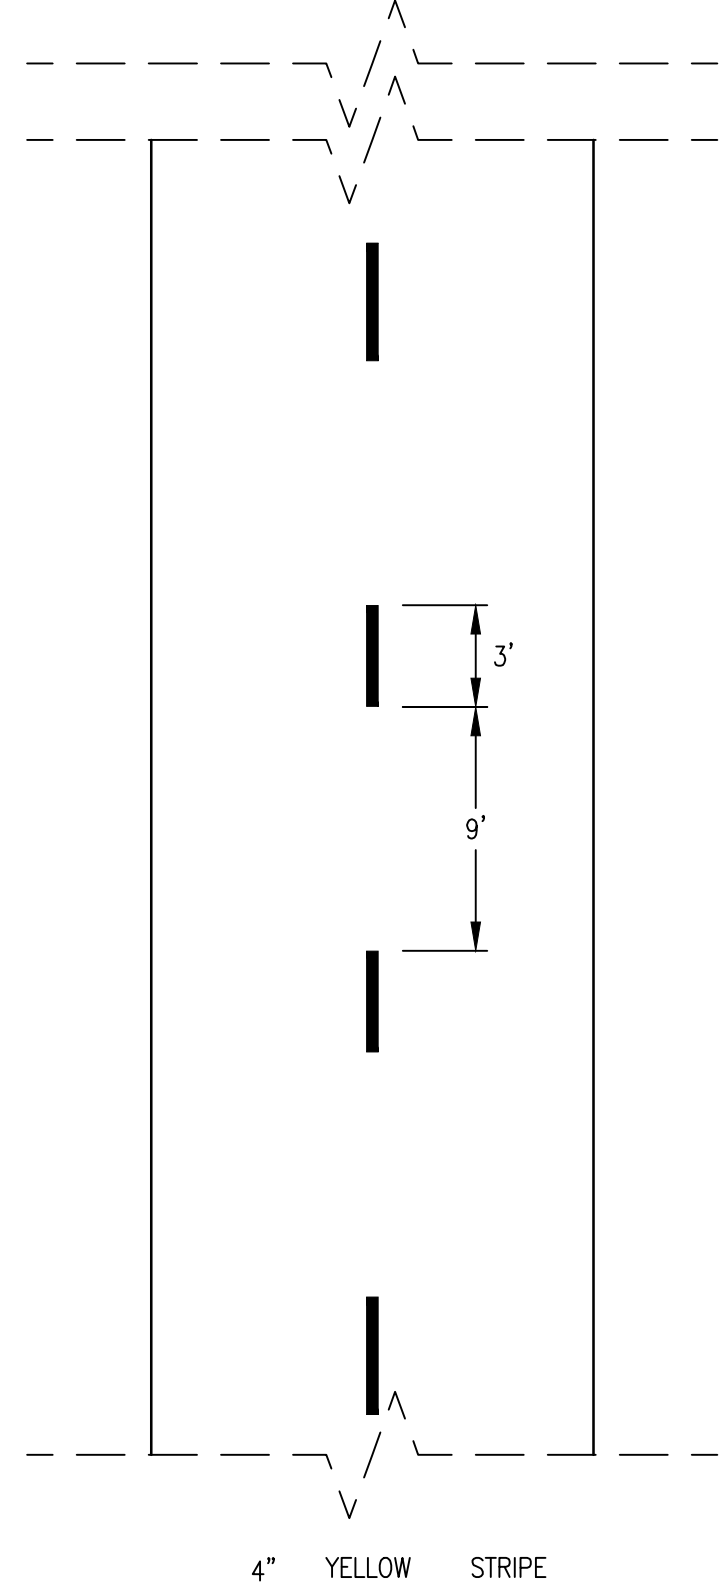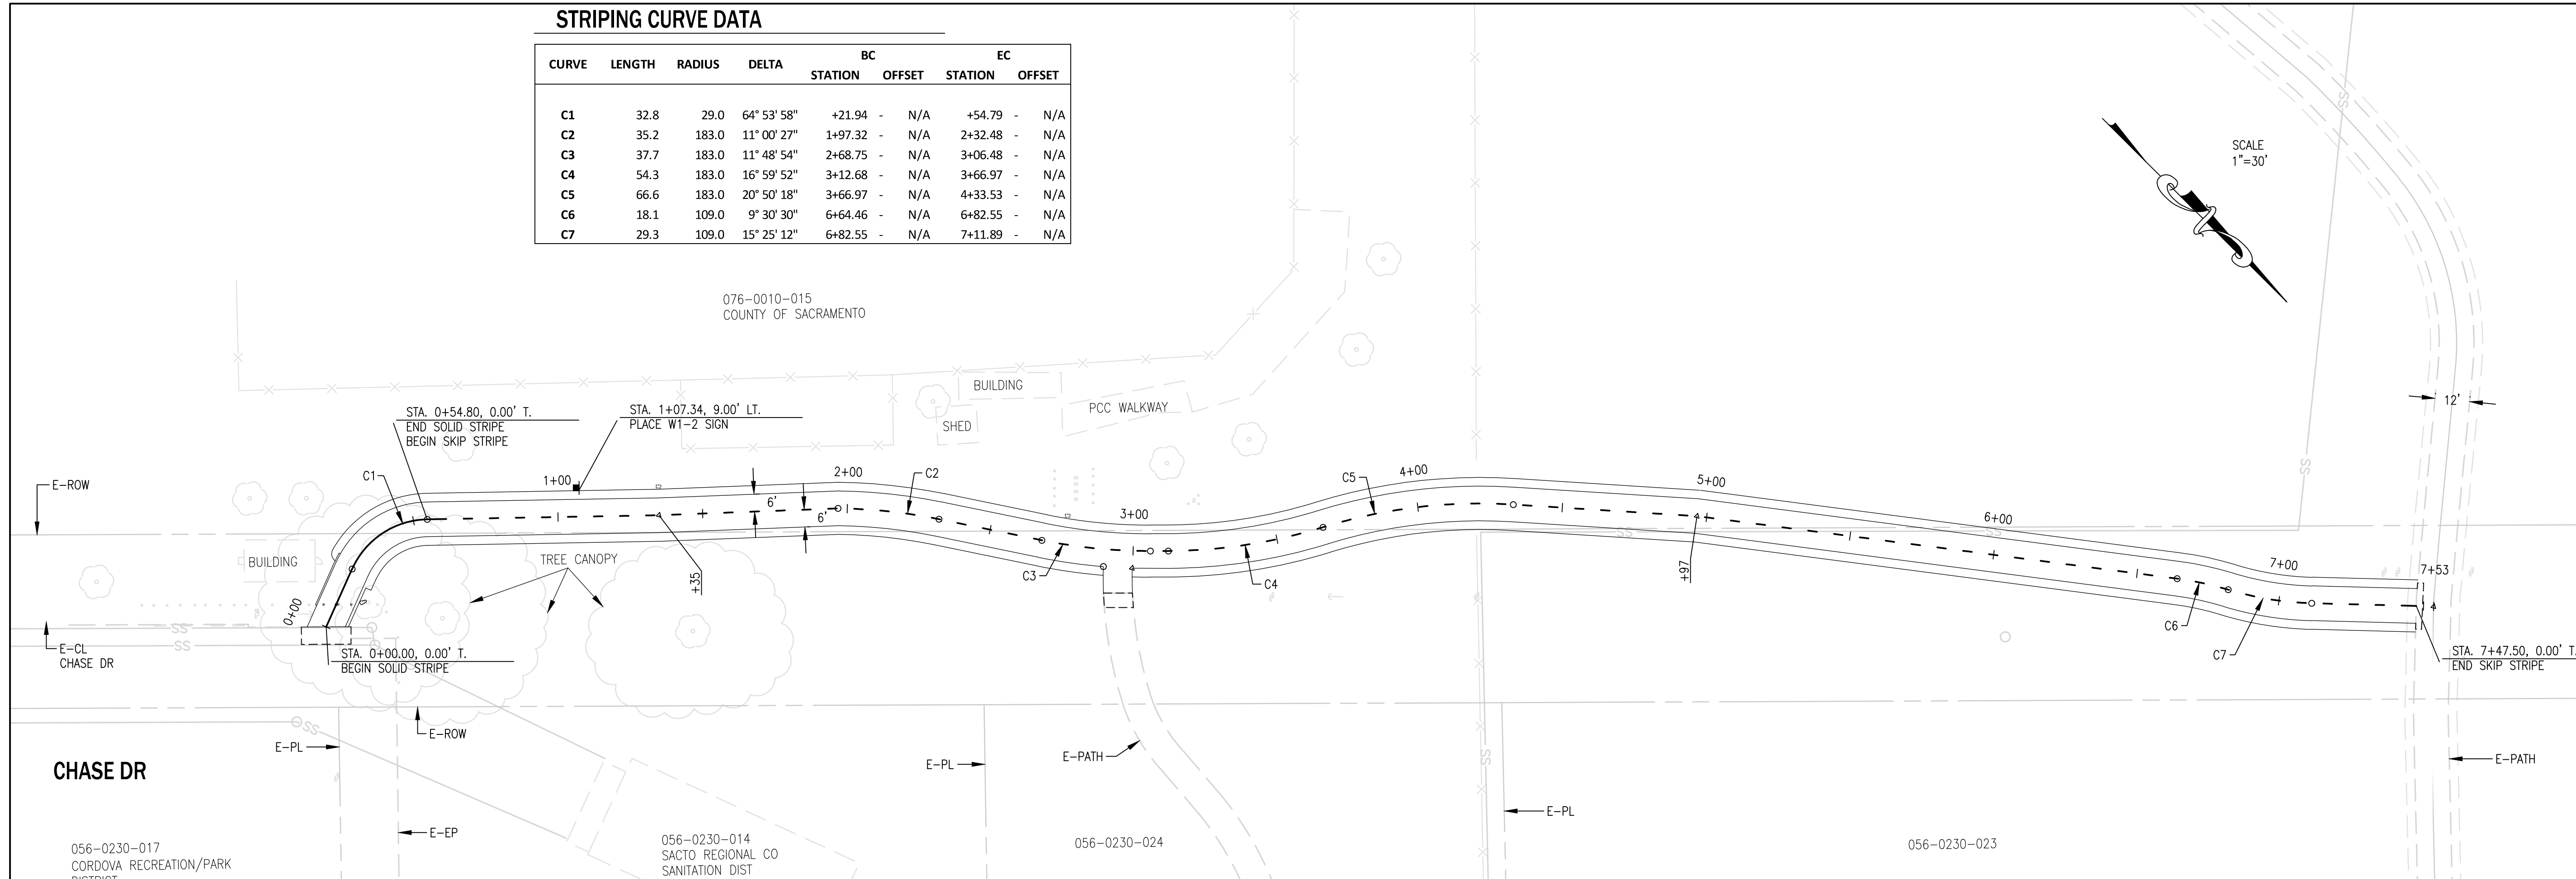


4" YELLOW STRIPE
SKIP STRIPING

REVISIONS	DATE

APPR. _____

COUNTY OF SACRAMENTO MUNICIPAL SERVICES
DEPARTMENT OF TRANSPORTATION
SIGN & STRIPING PLAN
CHASE DRIVE
PARKS PROJECT

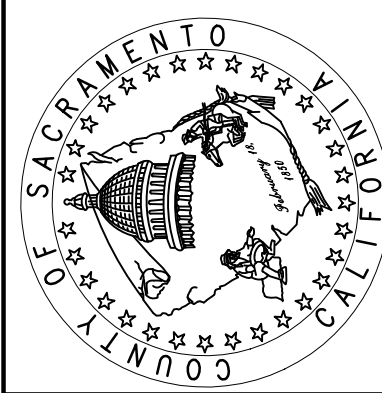

PREPARED BY	DATE
SURVEY: N/A	N/A
DRAWN: JTW	01/2014
DESIGN: GC	01/2014
CHECK: GC	02/2014

SCALE	
HORIZONTAL:	1"=30'
VERTICAL:	N/A
INCHES	
0 1 2	
FEET	
0 40 80	

DRAWING	
PD1	OF PD1
SHEET	
XX	OF XX

P:\SHARED_FOLDERS\PROJECTS\PARKS_PROJECTS\PROJECTS\CHASE_DRIVE_BIKE_TRAIL_CONNECTOR\CAD\STRIPING.DWG Last Saved: 3/17/2014 8:40 AM Wright